



Plotted: 3/18/2011 3:00:31 p.m.

Preliminary




Alex Moore Park
Alex Moore Park, Johnsonville

Aerial Photo- Level 1

PO Box 6435 . 24 Blair Street . Wellington 6141 . New Zealand
T 04 3852621 F 04 3852629 E architects@hdt.co.nz

Job No. 9084	Drawn EB
Scale (A3) 1 : 1000 (1:500 @ A1)	Checked MD
Drawing No.	Revision No.
P1.05 P1	

Bannister Avenue

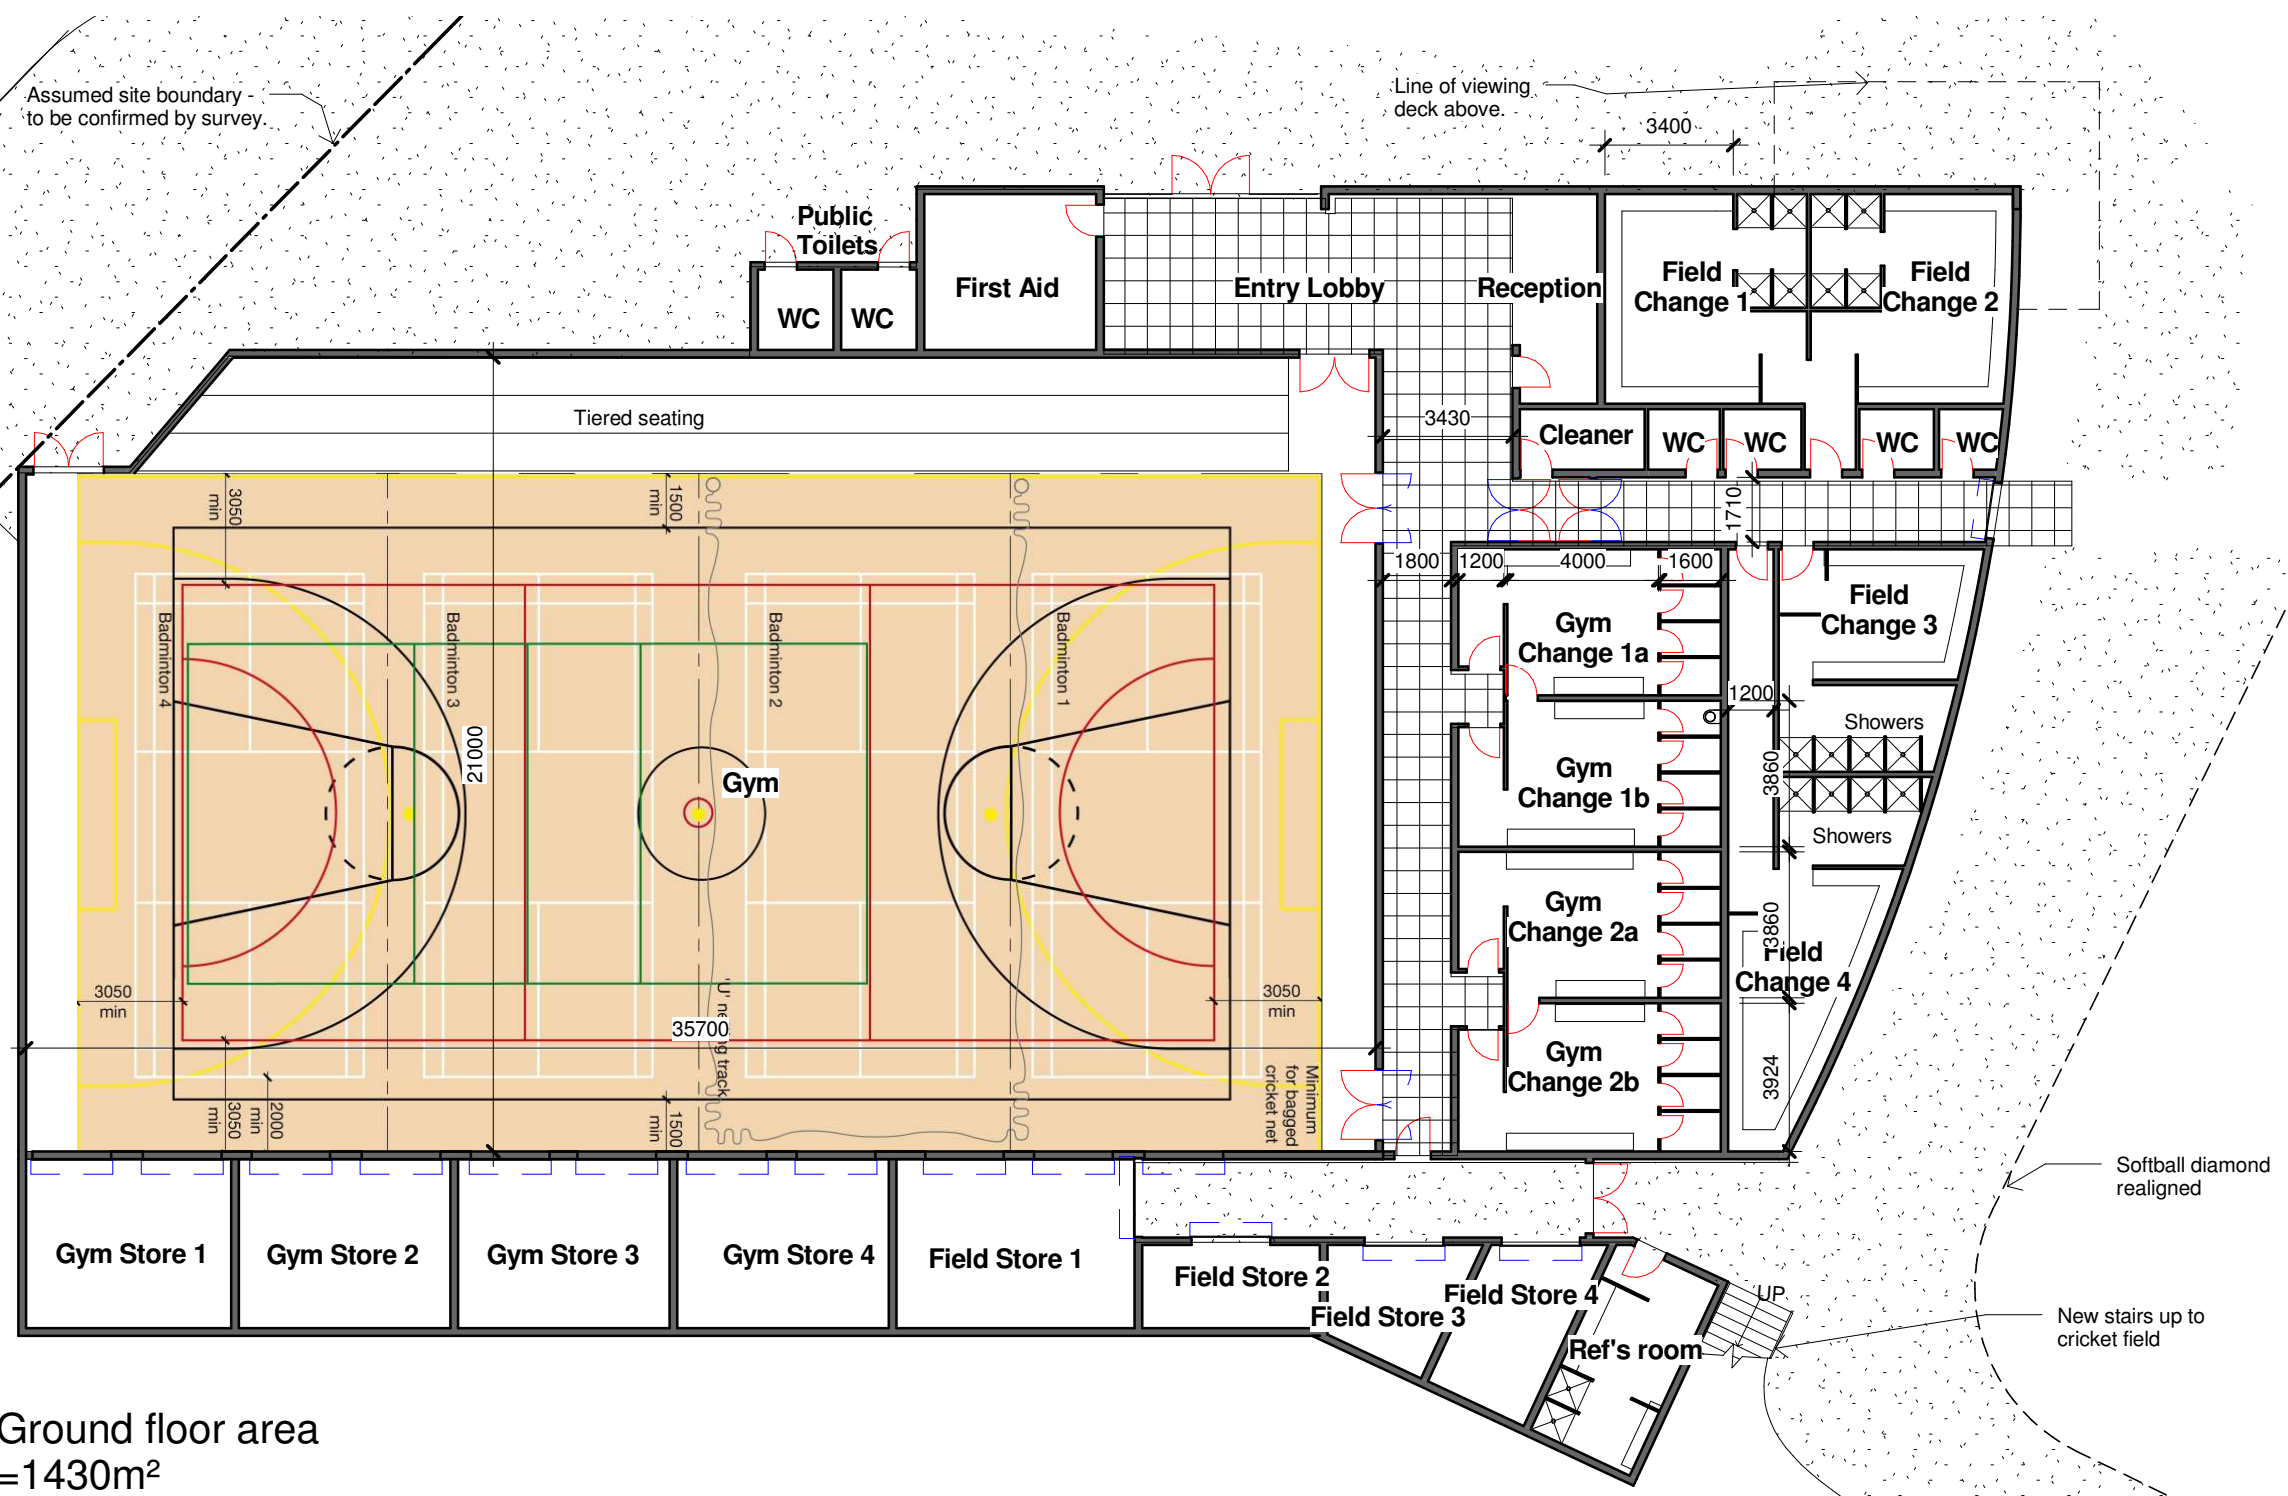

Ground floor area
=1430m²

Preliminary

Plotted: 3/18/2011 3:00:33 p.m.




Alex Moore Park
Alex Moore Park, Johnsonville

Ground Floor Plan

PO Box 6435 . 24 Blair Street . Wellington 6141 . New Zealand
T 04 3852621 F 04 3852629 E architects@hdt.co.nz

Job No. 9084	Drawn EB
Scale (A3) 1 : 200 (1:100 @ A1)	Checked MD
Drawing No.	Revision No.
P1.10 P1	

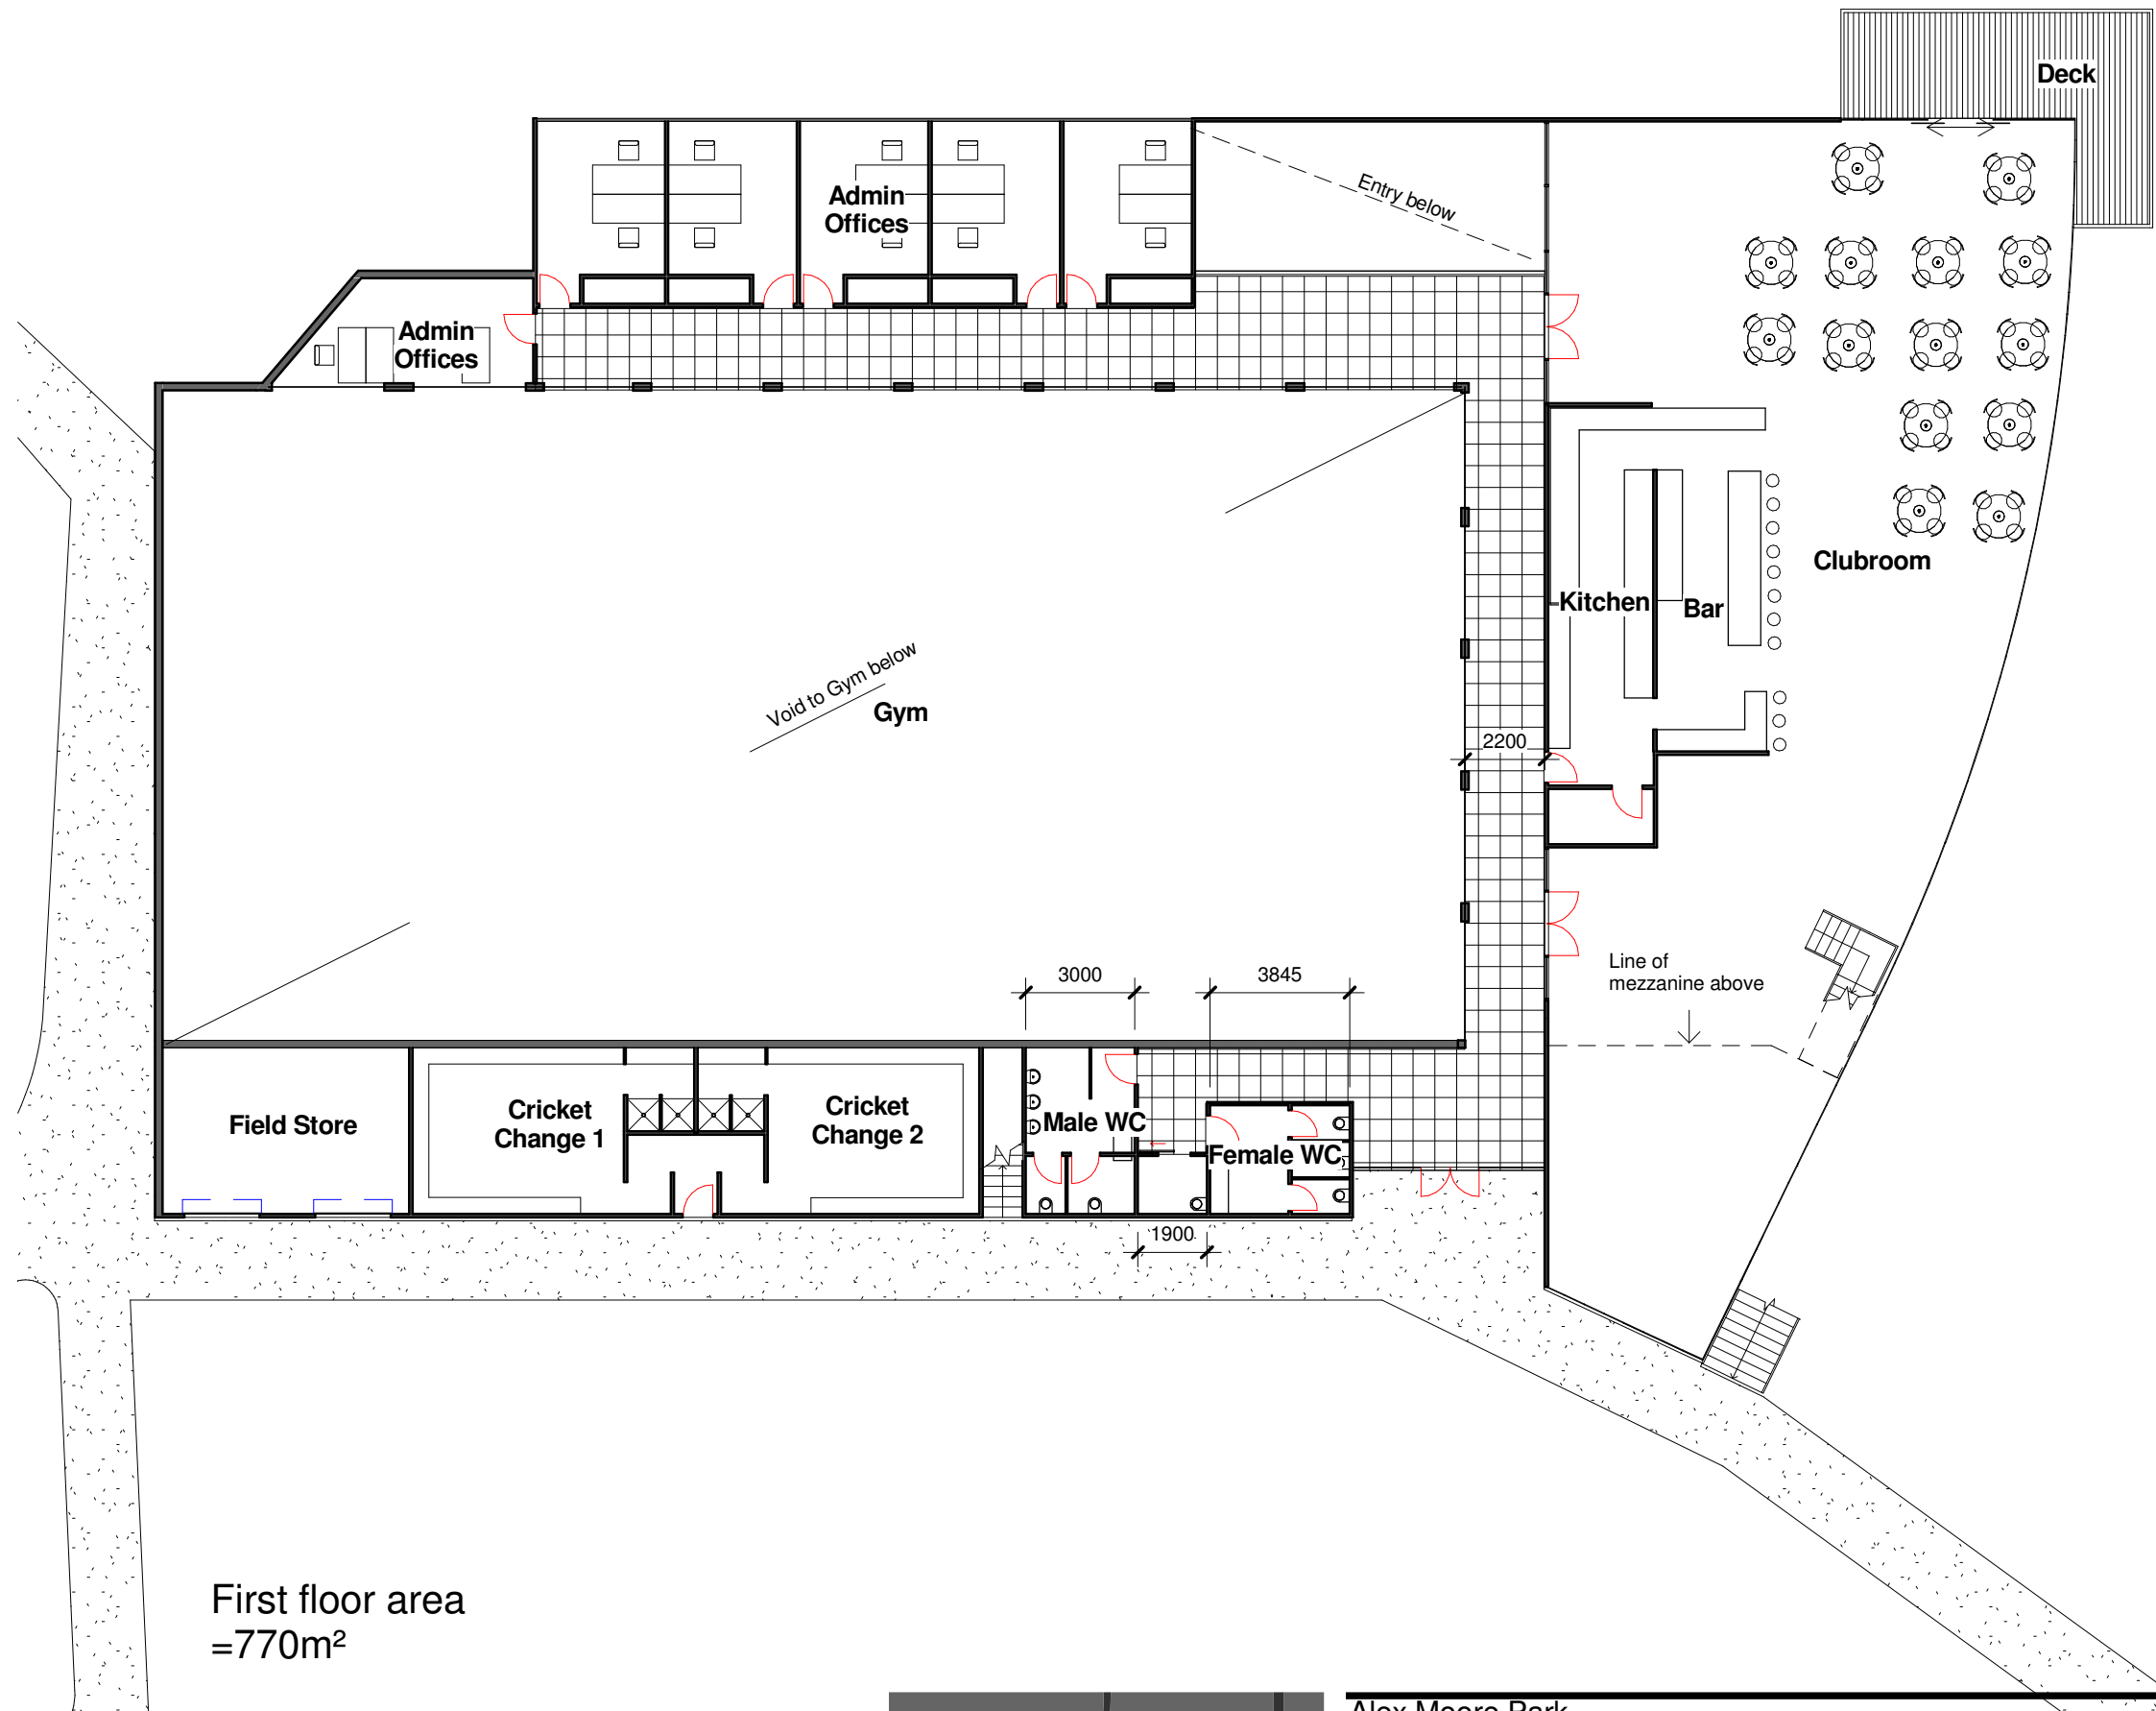

First floor area
=770m²

Preliminary


Level 1 Plan



Alex Moore Park
Alex Moore Park, Johnsonville

PO Box 6435 . 24 Blair Street . Wellington 6141 . New Zealand
T 04 3852621 F 04 3852629 E architects@hdt.co.nz

Job No. 9084	Drawn EB
Scale (A3) 1 : 200 (1:100 @ A1)	Checked
Drawing No.	Revision No.
P1.11	P1

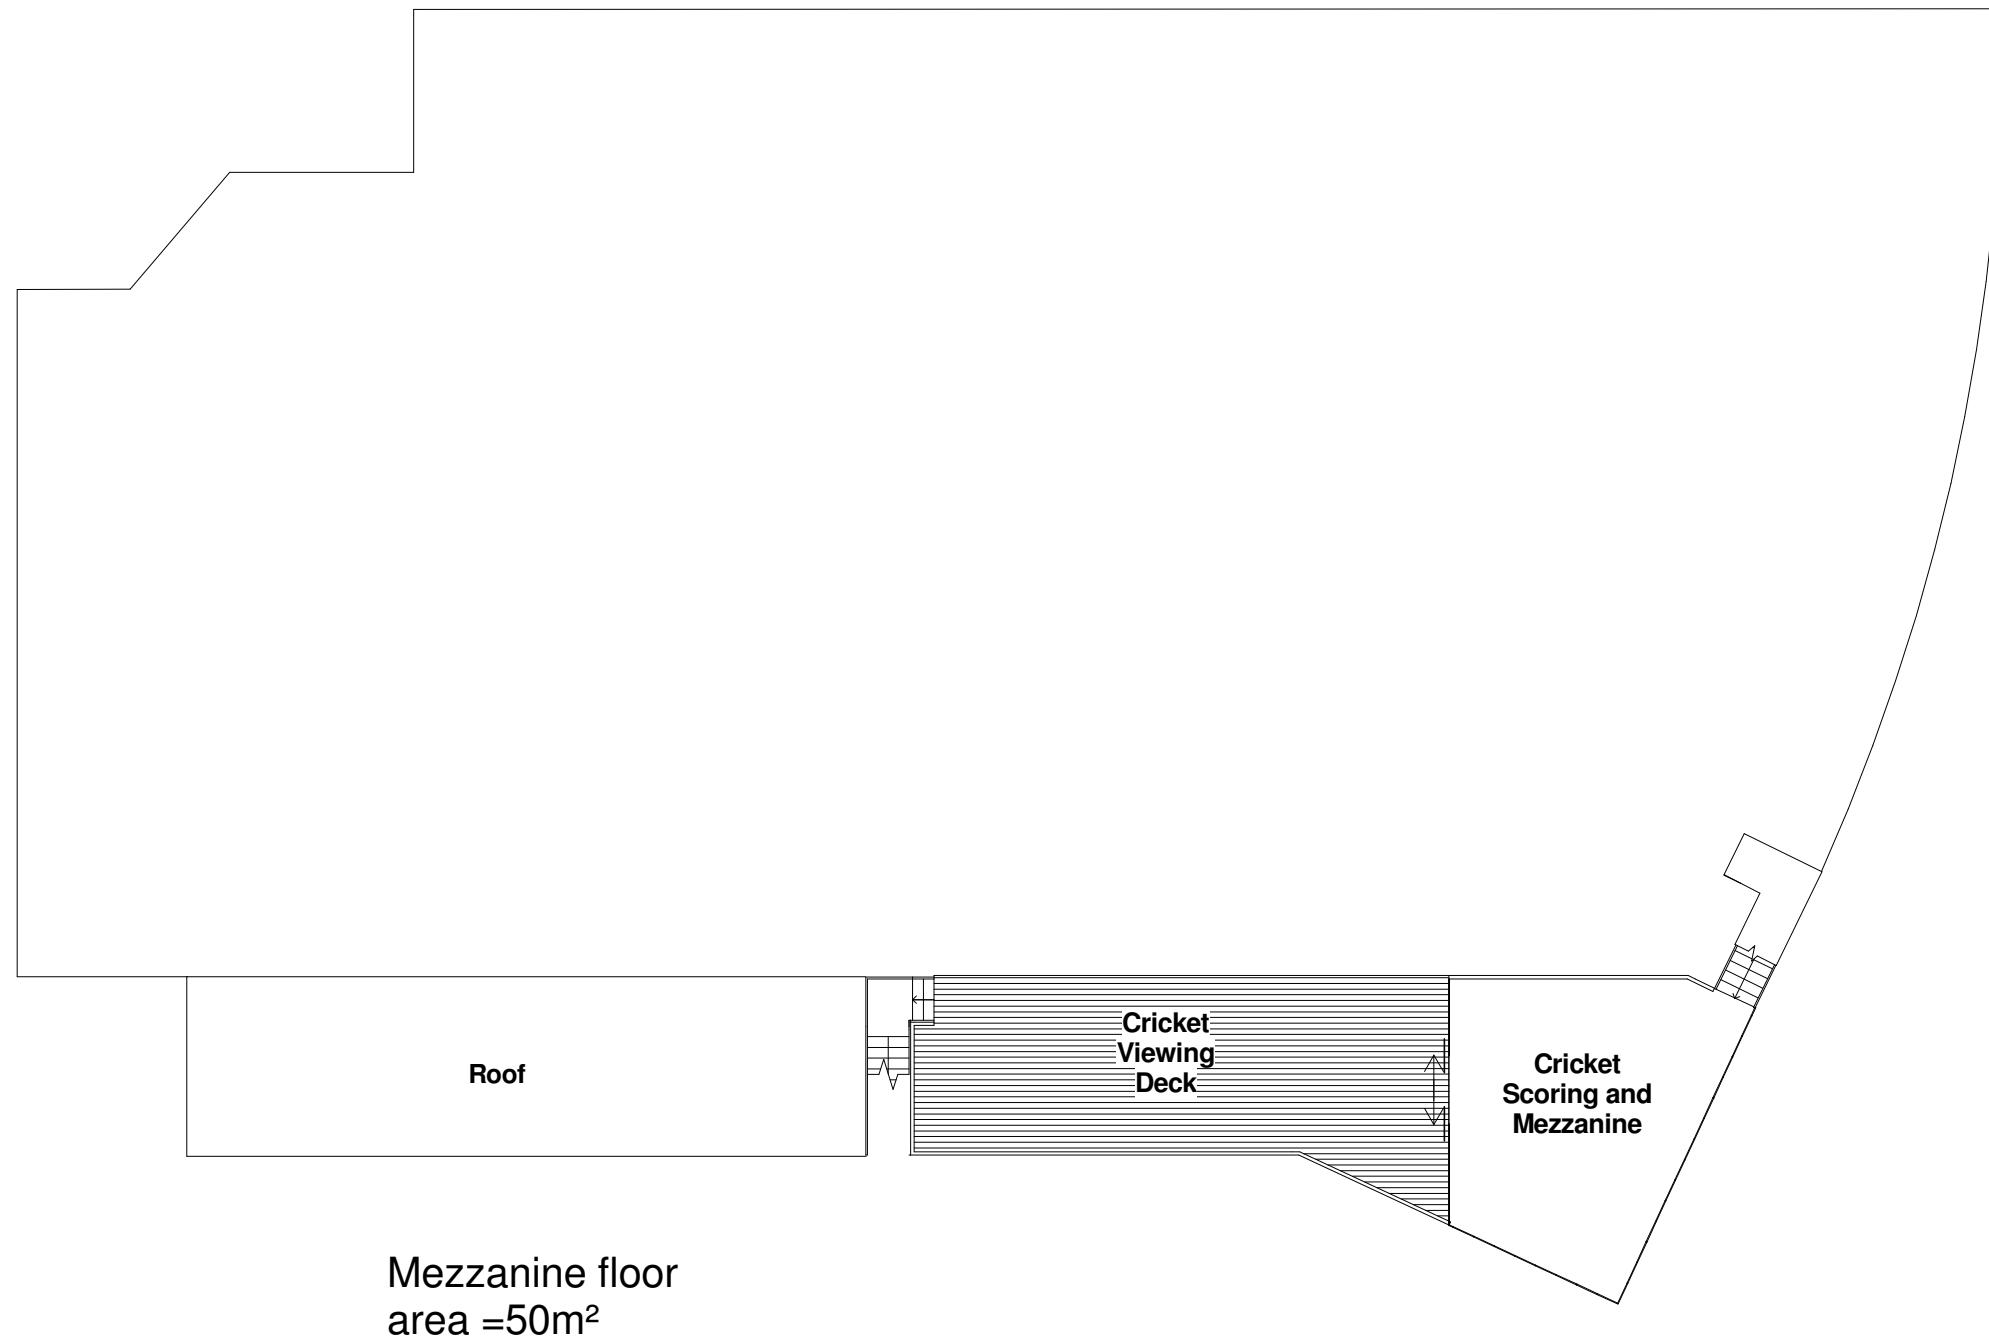

Plotted: 3/18/2011 3:00:35 p.m.

Preliminary



Alex Moore Park
Alex Moore Park, Johnsonville

Mezzanine Level Plan

PO Box 6435 . 24 Blair Street . Wellington 6141 . New Zealand
T 04 3852621 F 04 3852629 E architects@hdt.co.nz

Job No. 9084	Drawn EB
Scale (A3) 1 : 200 (1:100 @ A1)	Checked
Drawing No.	Revision No.
P1.12	P1